


Alignment Alternatives

- Legend
- Trail Route
-
- Trail Route Alternatives

A

B

C

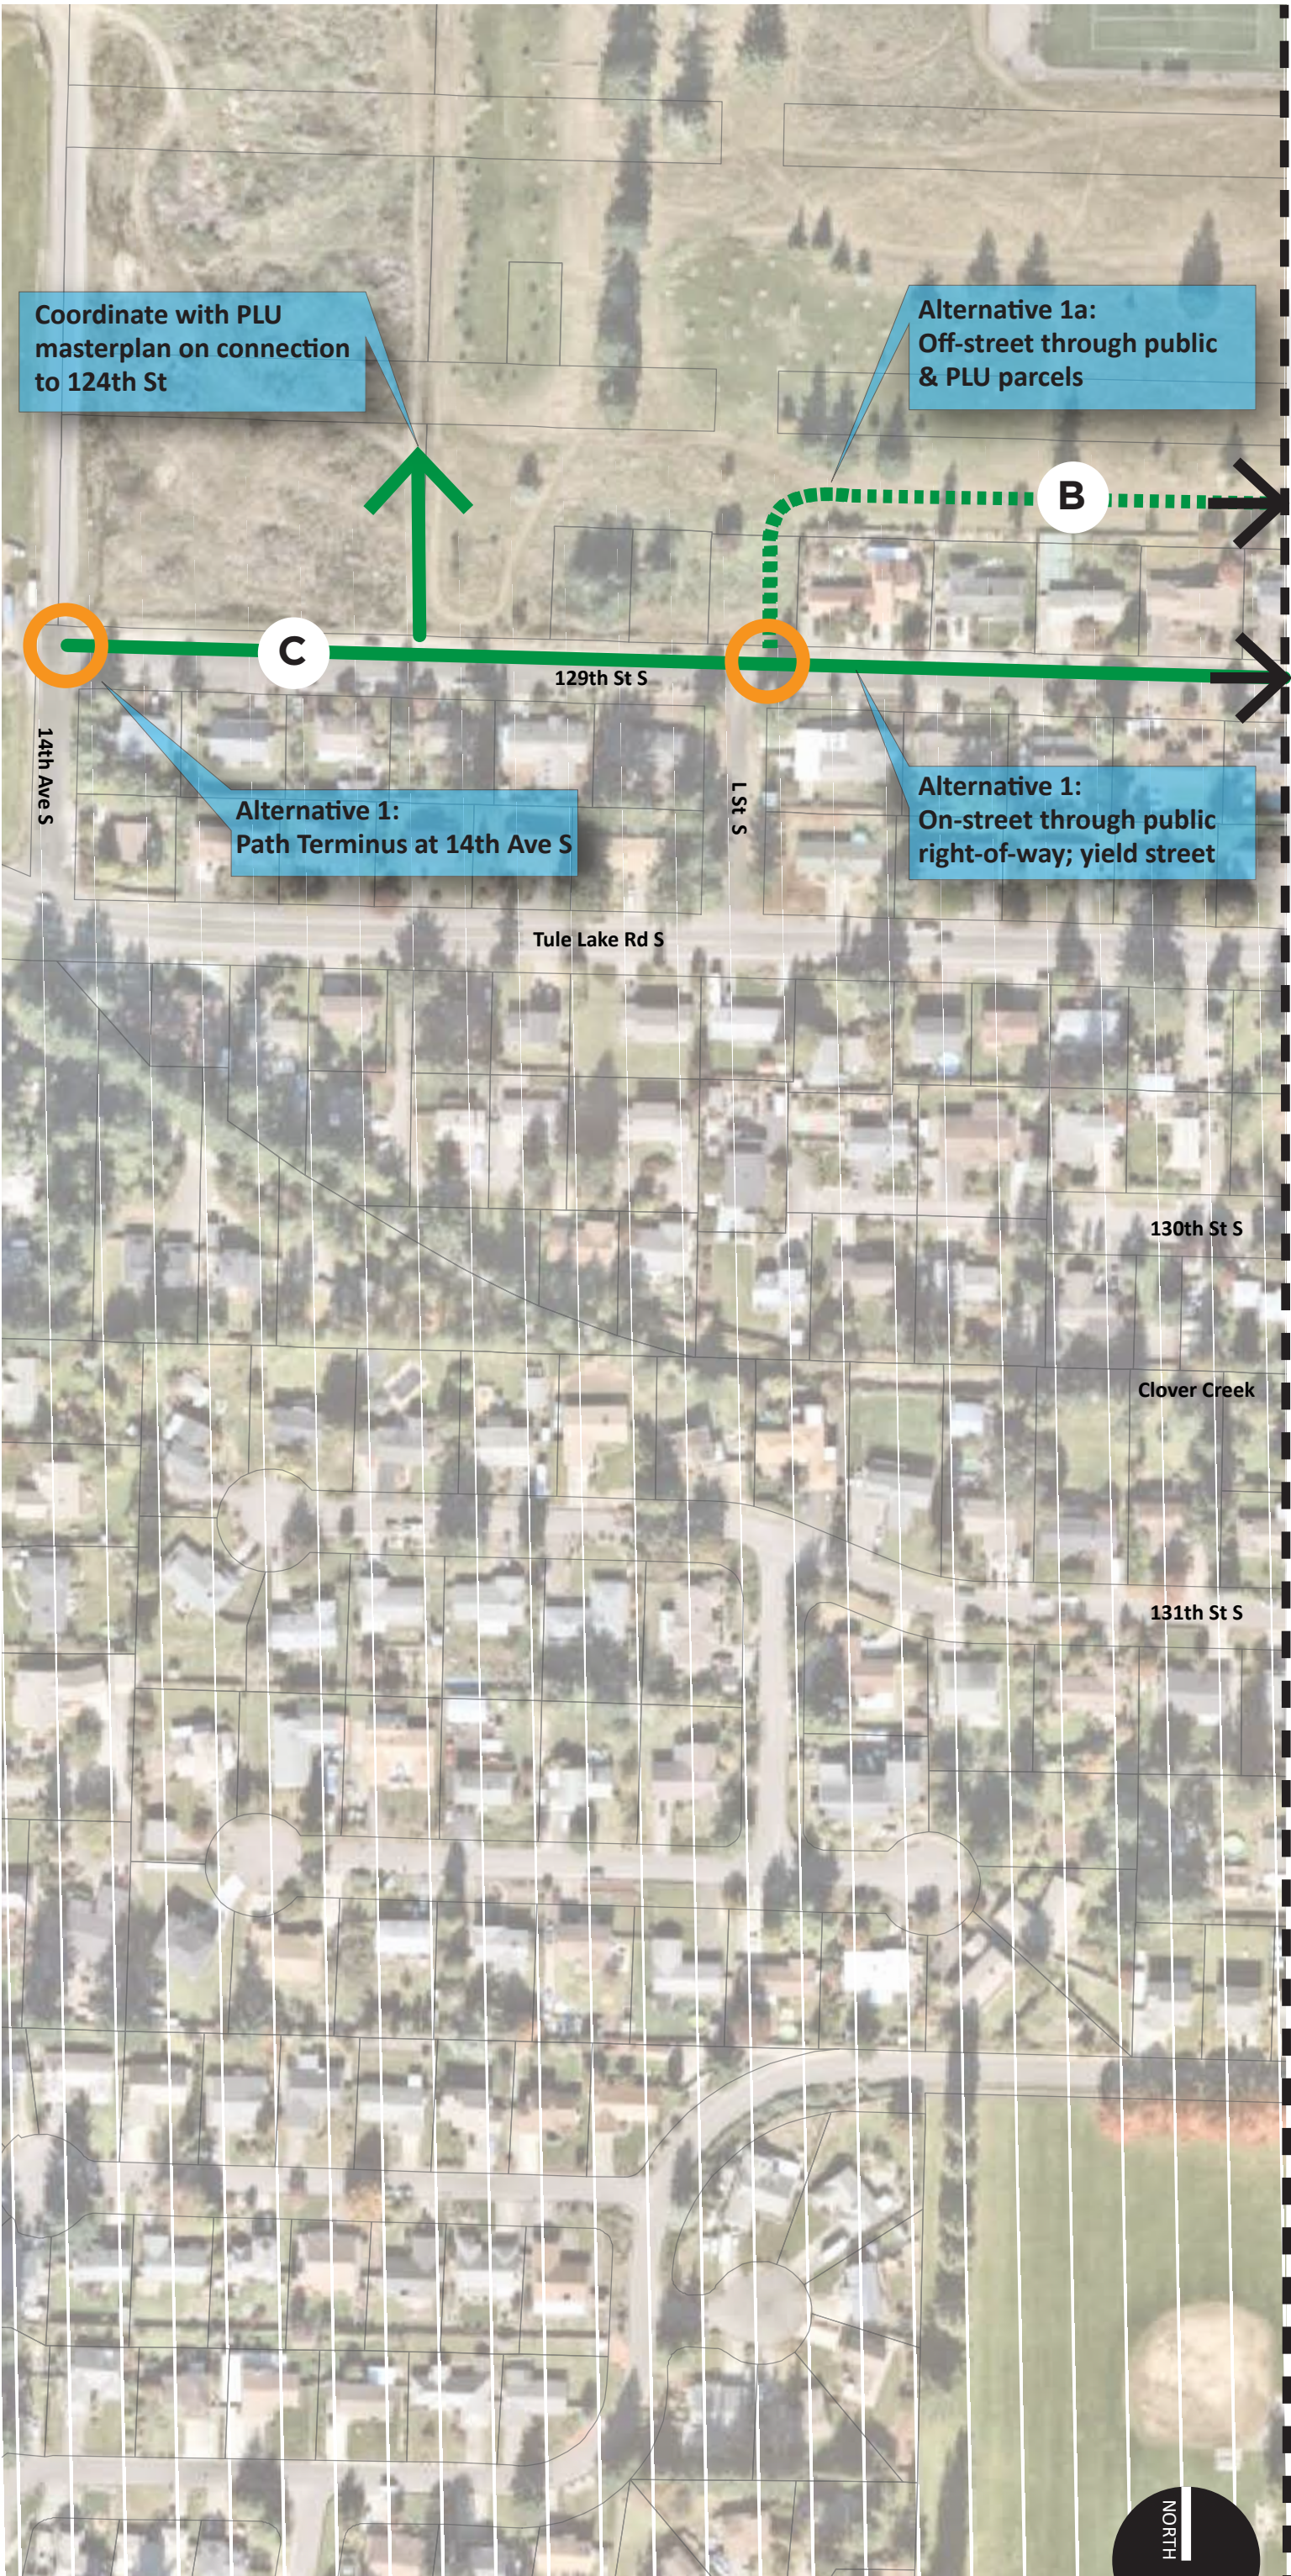


Alignment Alternatives

- Legend
- Trail Route
-
- Trail Route Alternatives

A

B

C

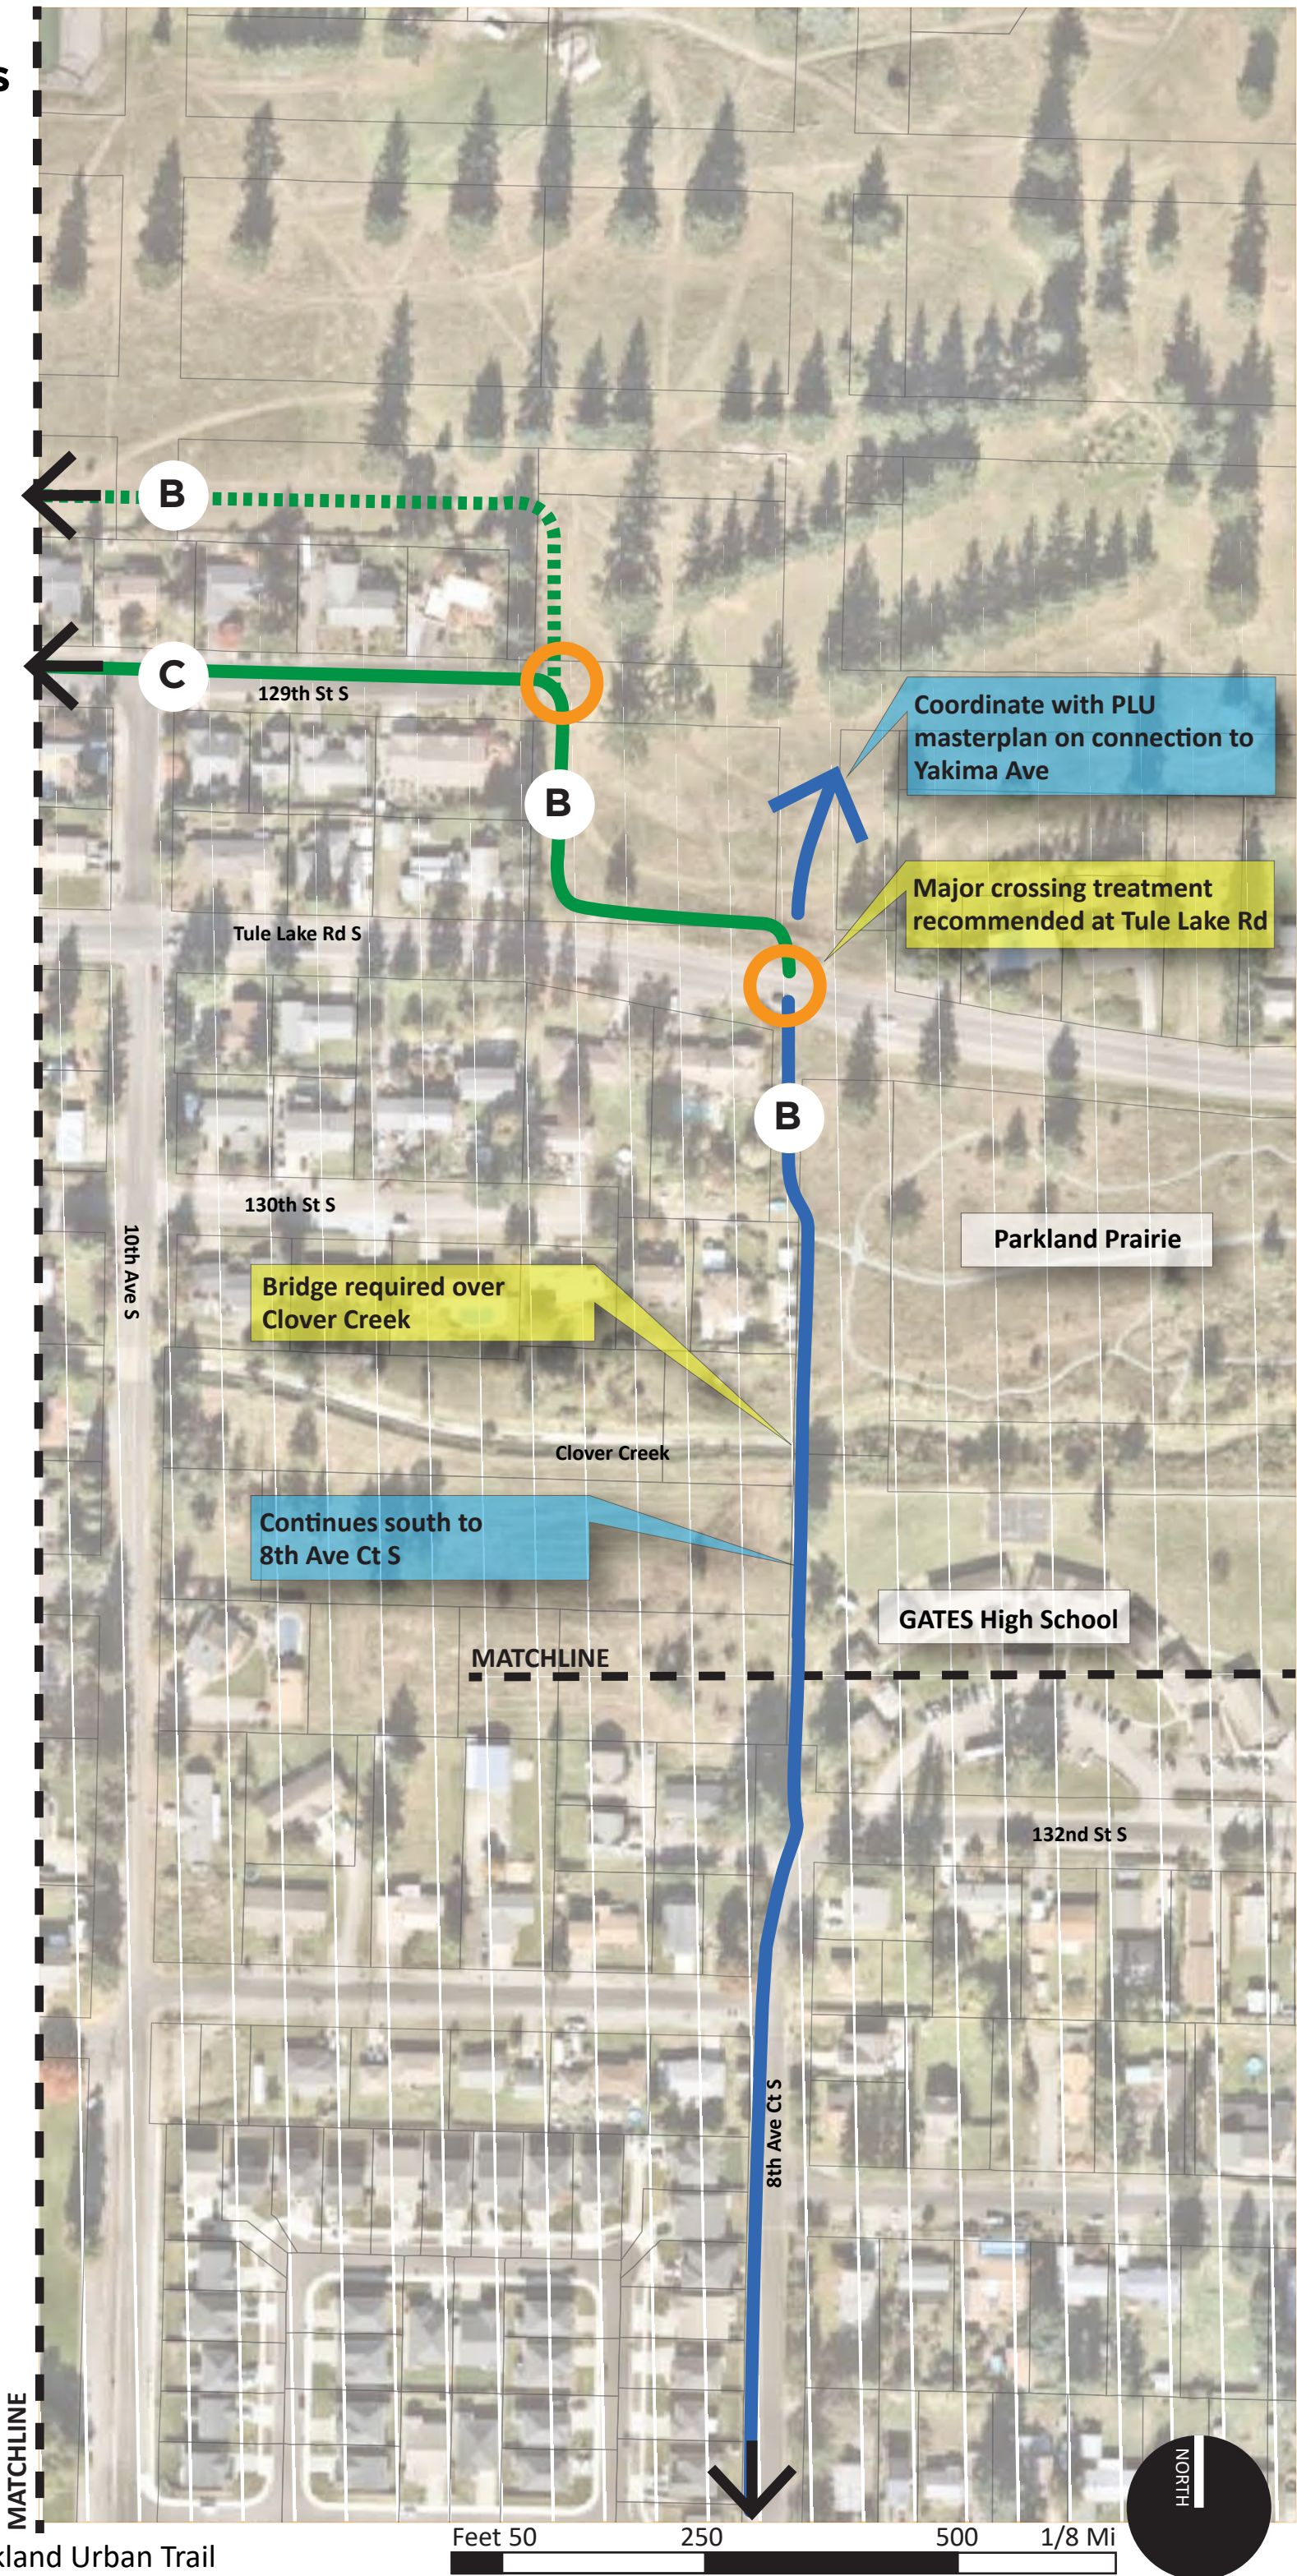

Alignment Alternatives

- Legend
- Trail Route

Trail Route Alternatives

Transition Node

Connector


A Multi-use Trail

B Off-street Trail

C Yield Street

Technical Notes

Routing Commentary

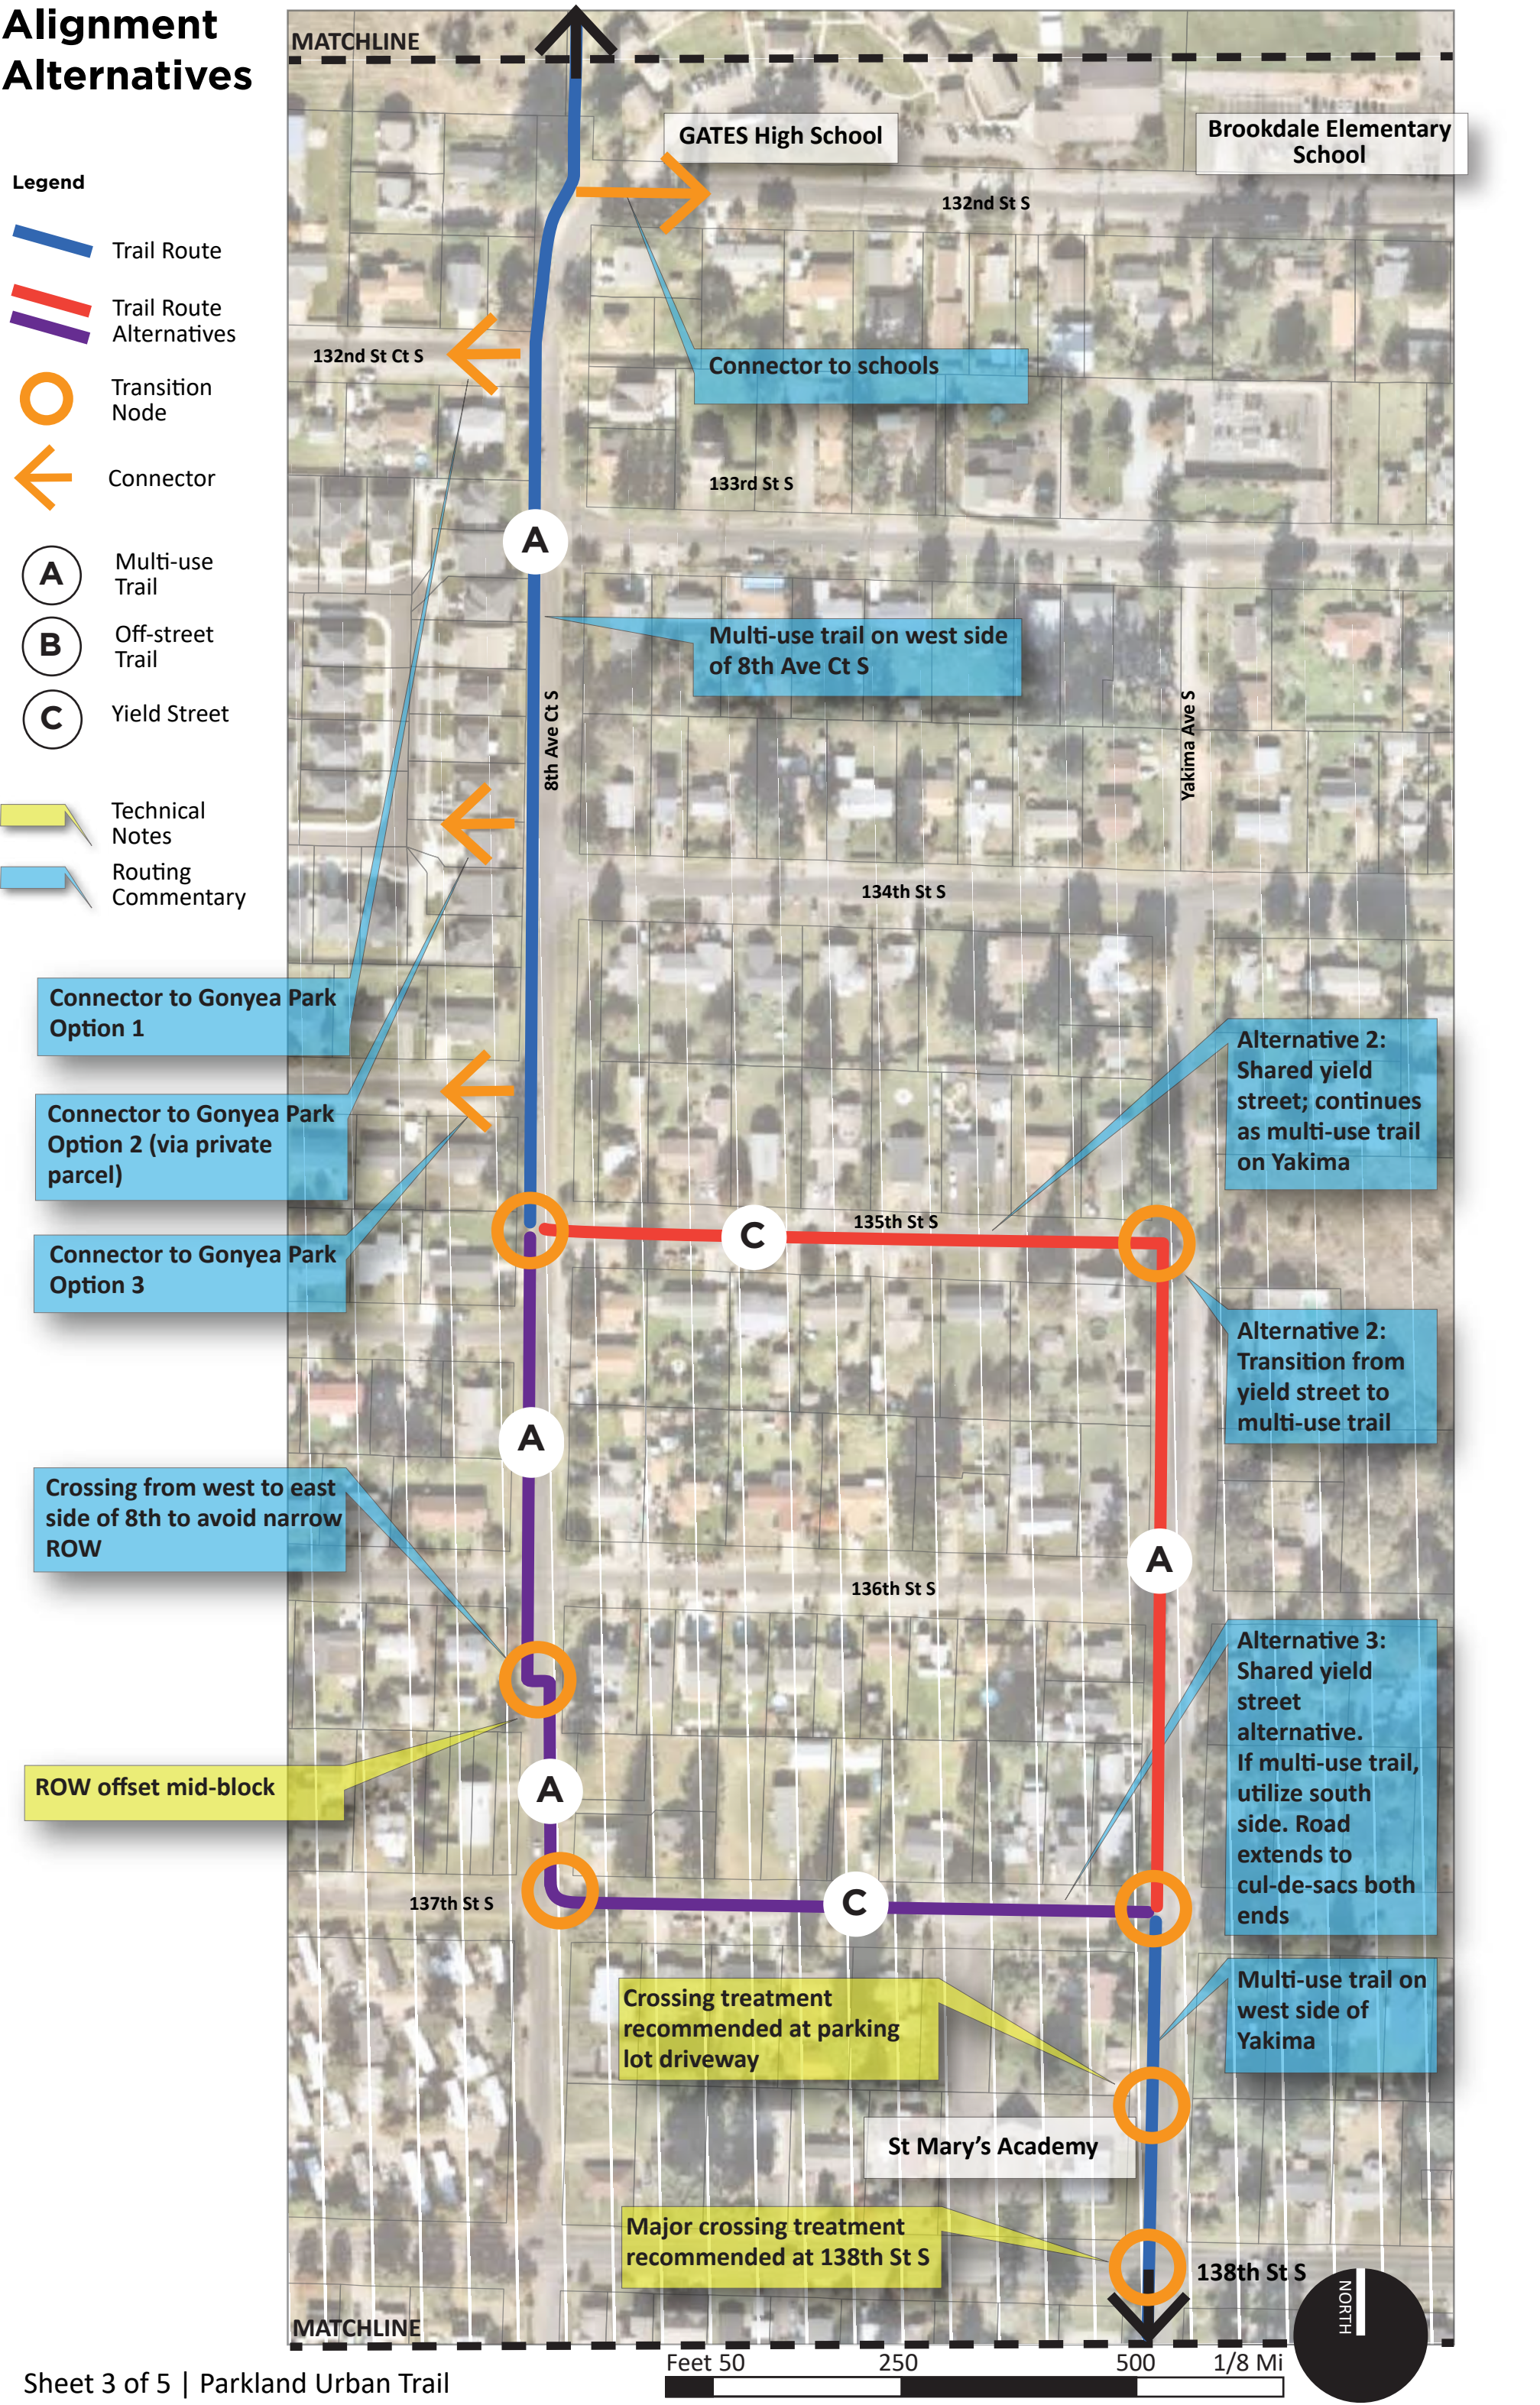


Alignment Alternatives

- Legend
- Trail Route
- Transition Node
- Connector
- A

Multi-use Trail
- B

Off-street Trail
- C

Yield Street
- Technical Notes
- Routing Commentary

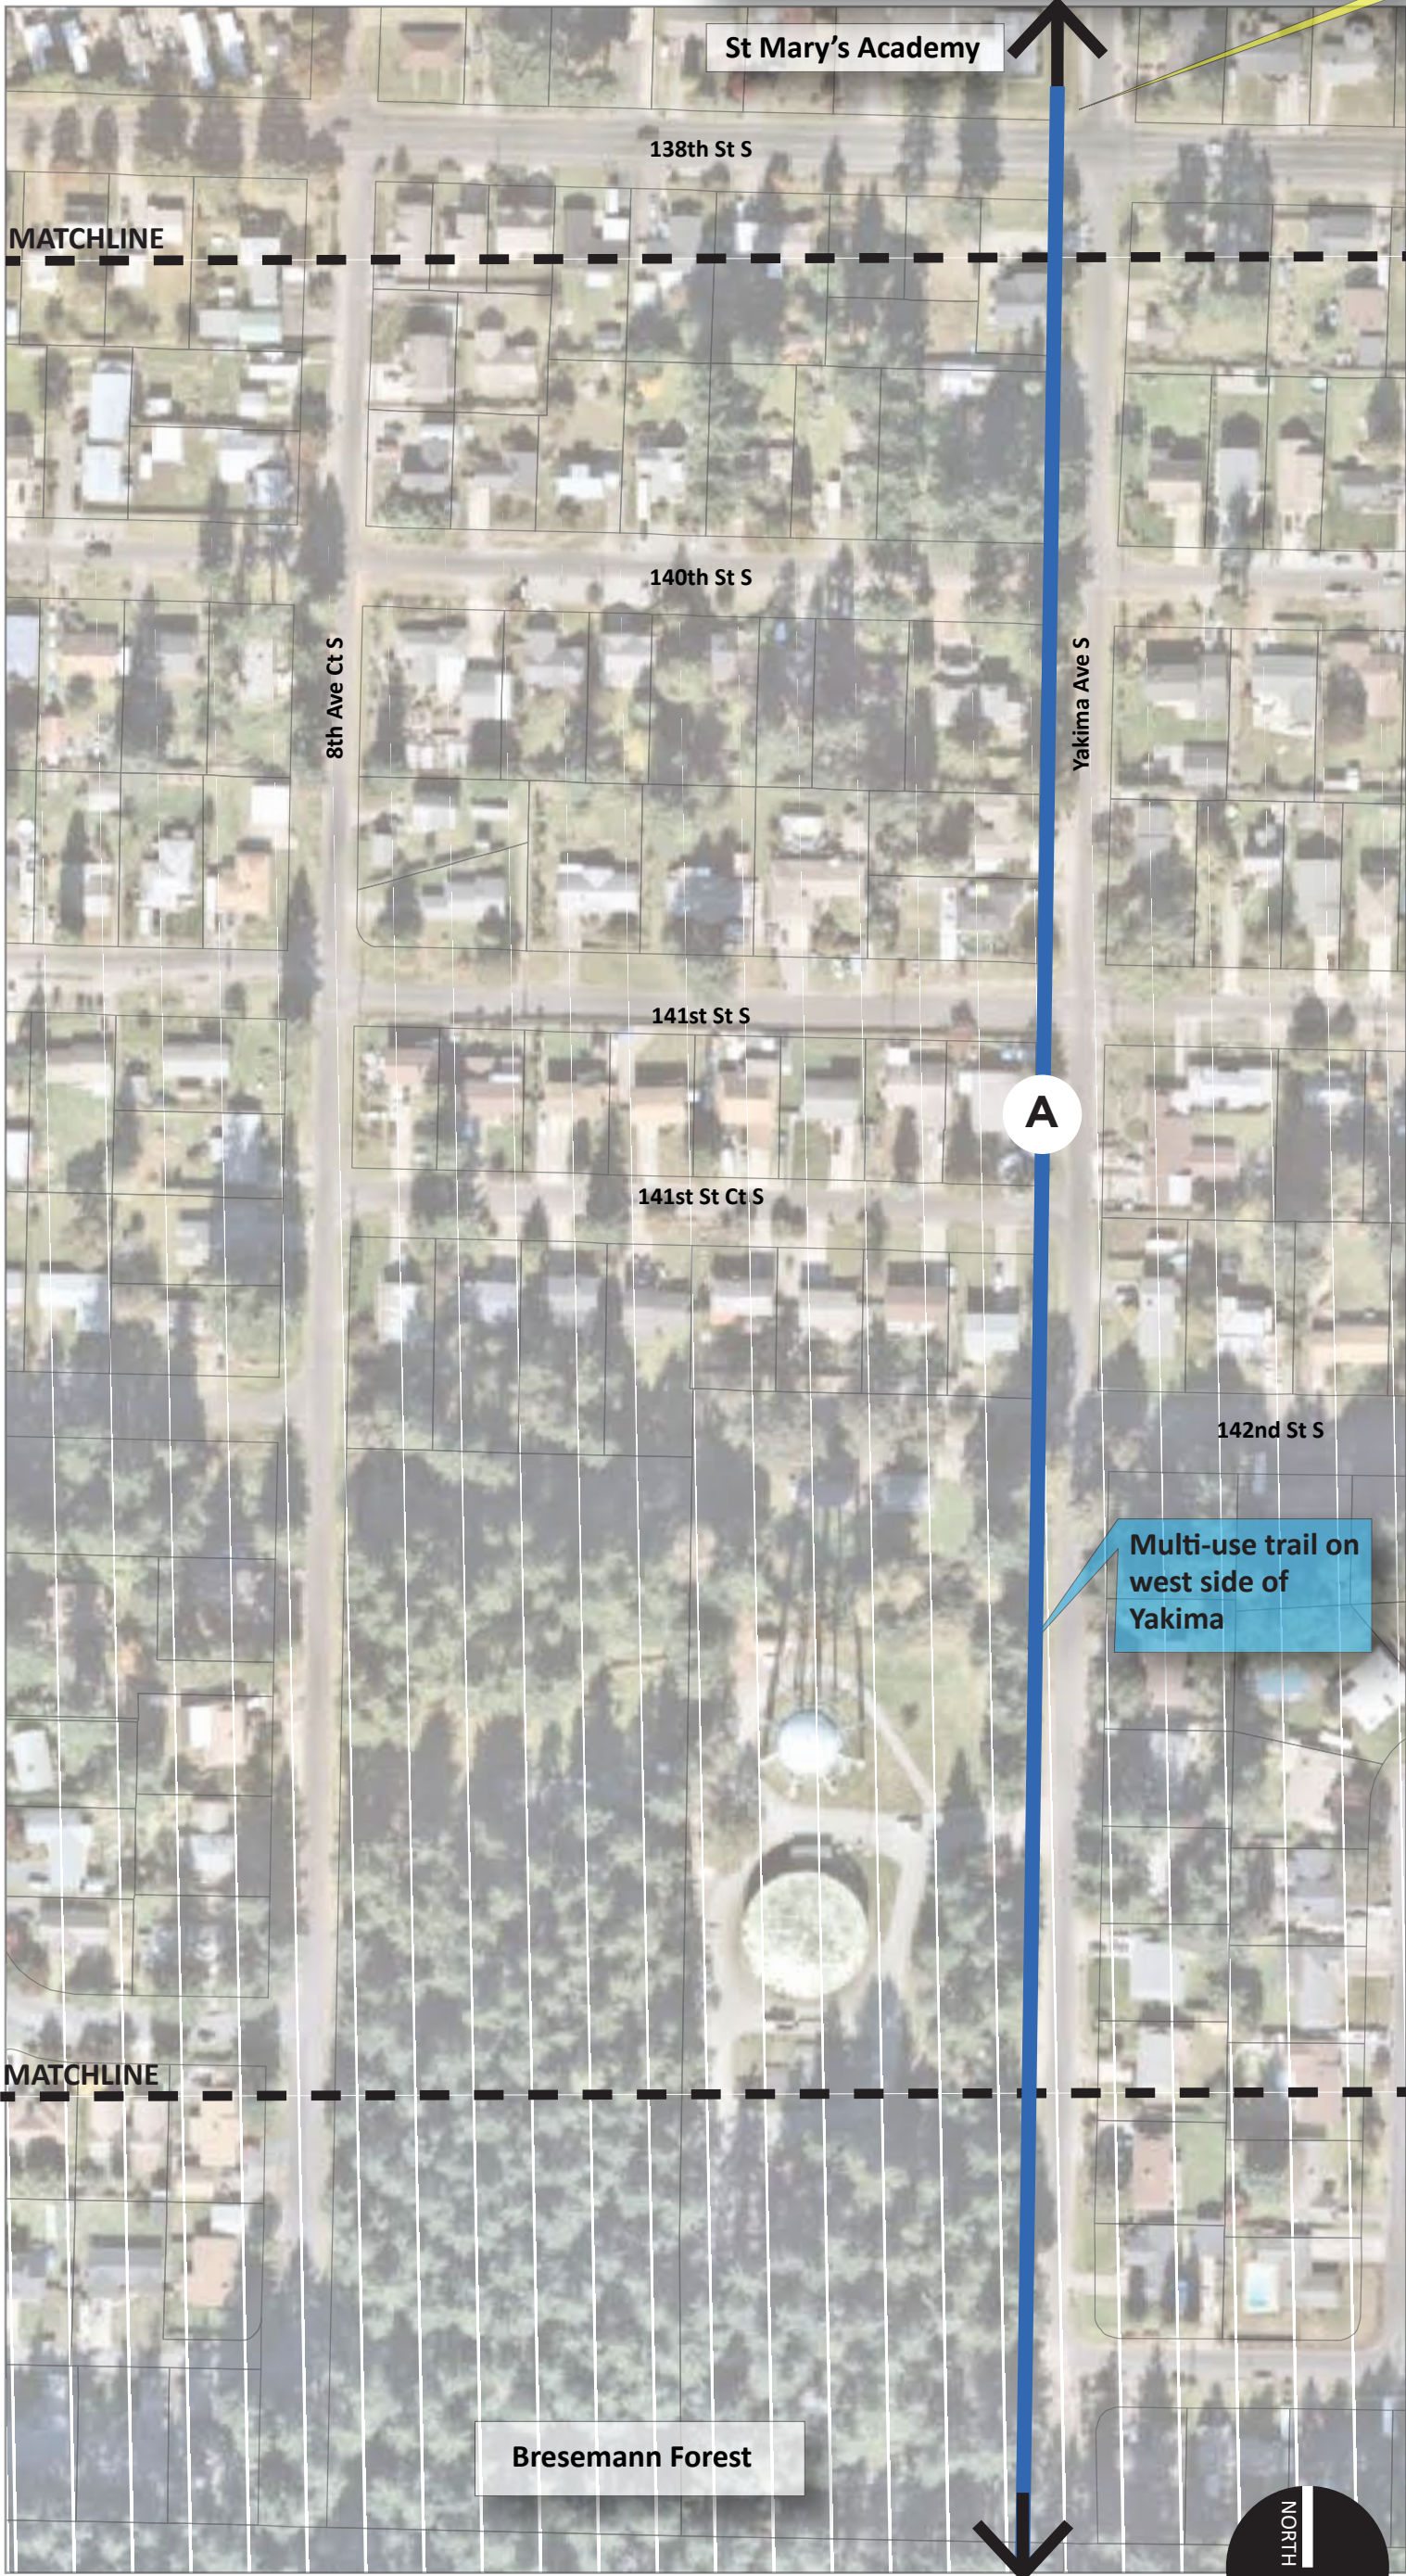

Alignment Alternatives

Legend

Trail Route

Existing Trail

A

B


C



Treatment
Types


A

Multi-use Trail

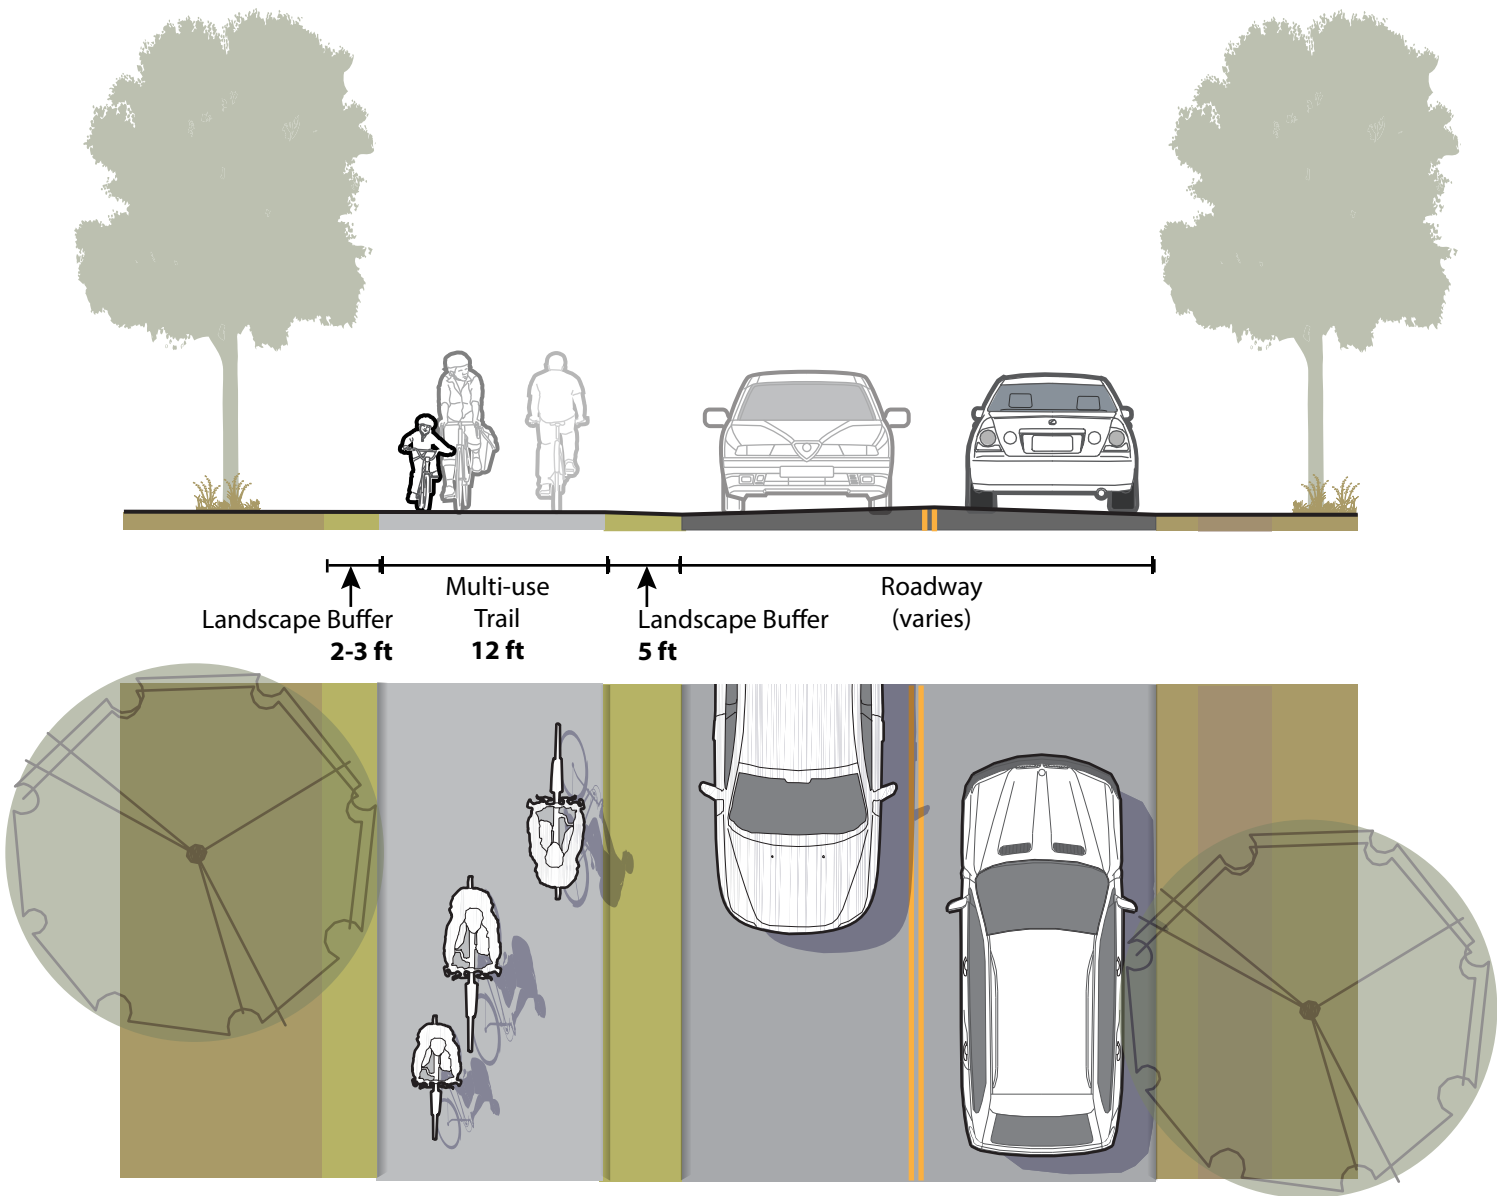

B



Off-street Trail

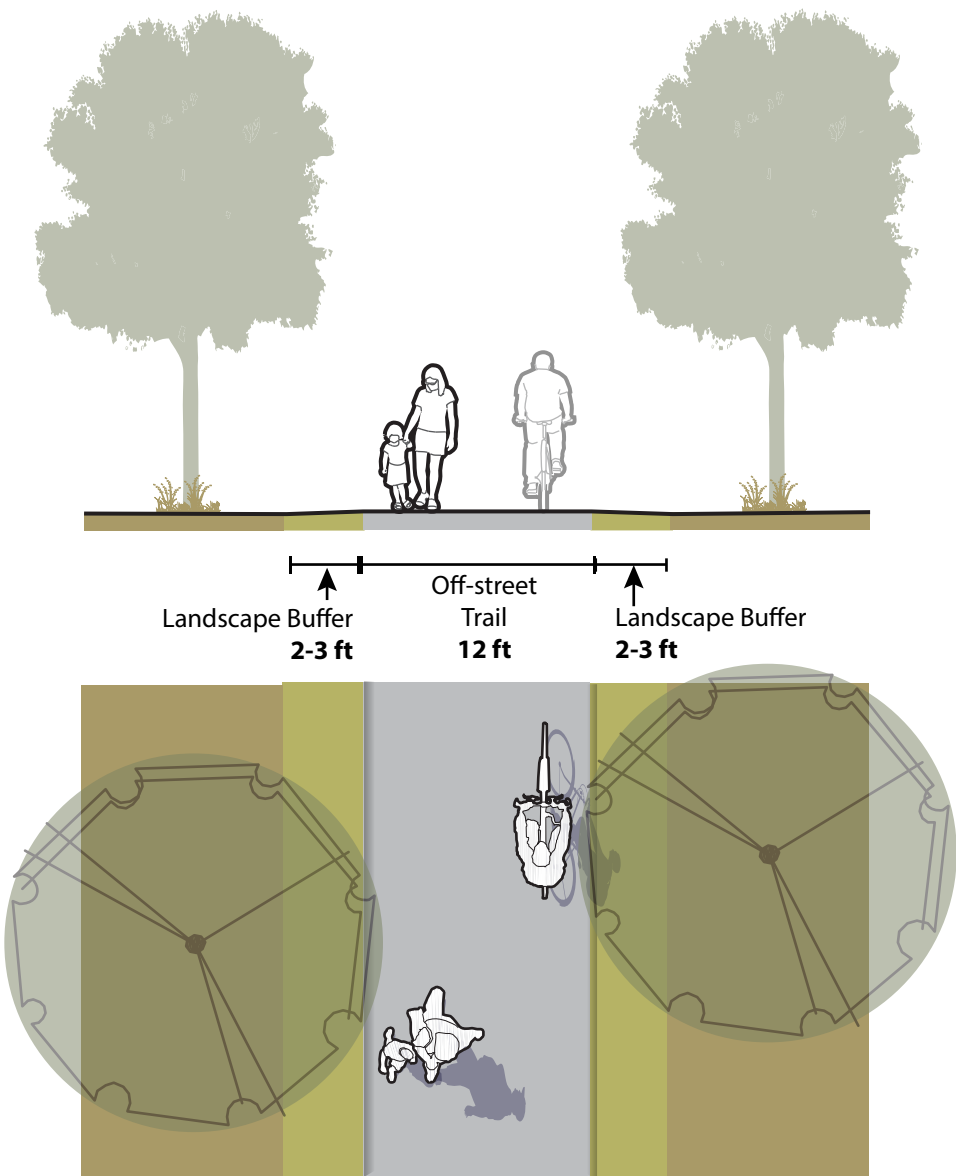

Treatment
Types

C

Yield Street
(Low Volume Shared Street)

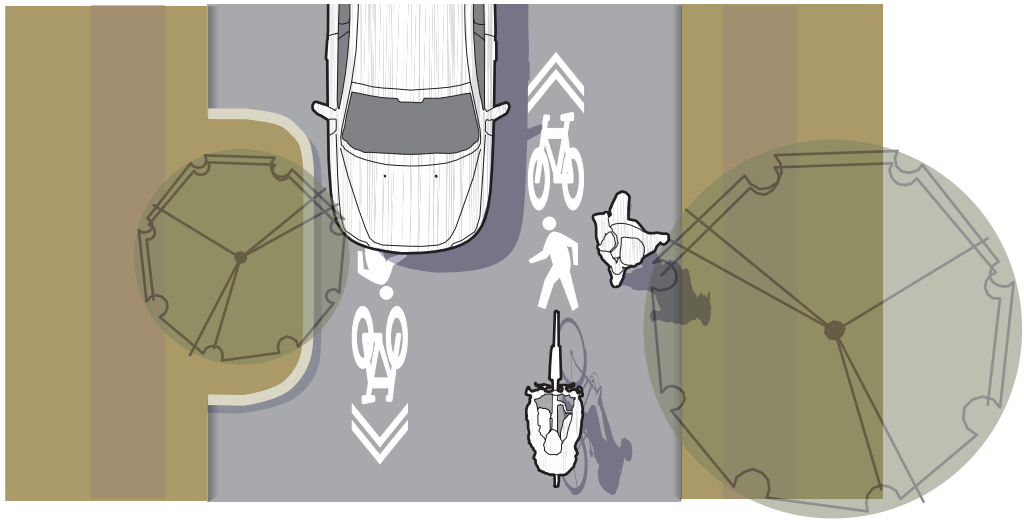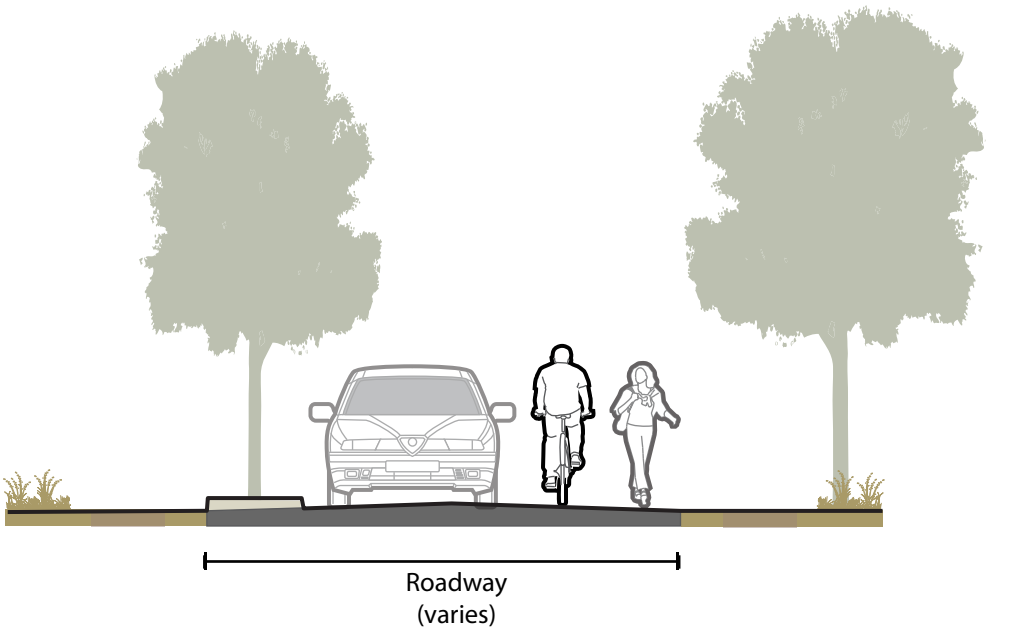

D

Buffered Bike Lanes

